


FILE PATH - \\boat\ref\2-216-projects\0413 ICT 16\03-rall3 Option 1.dgn

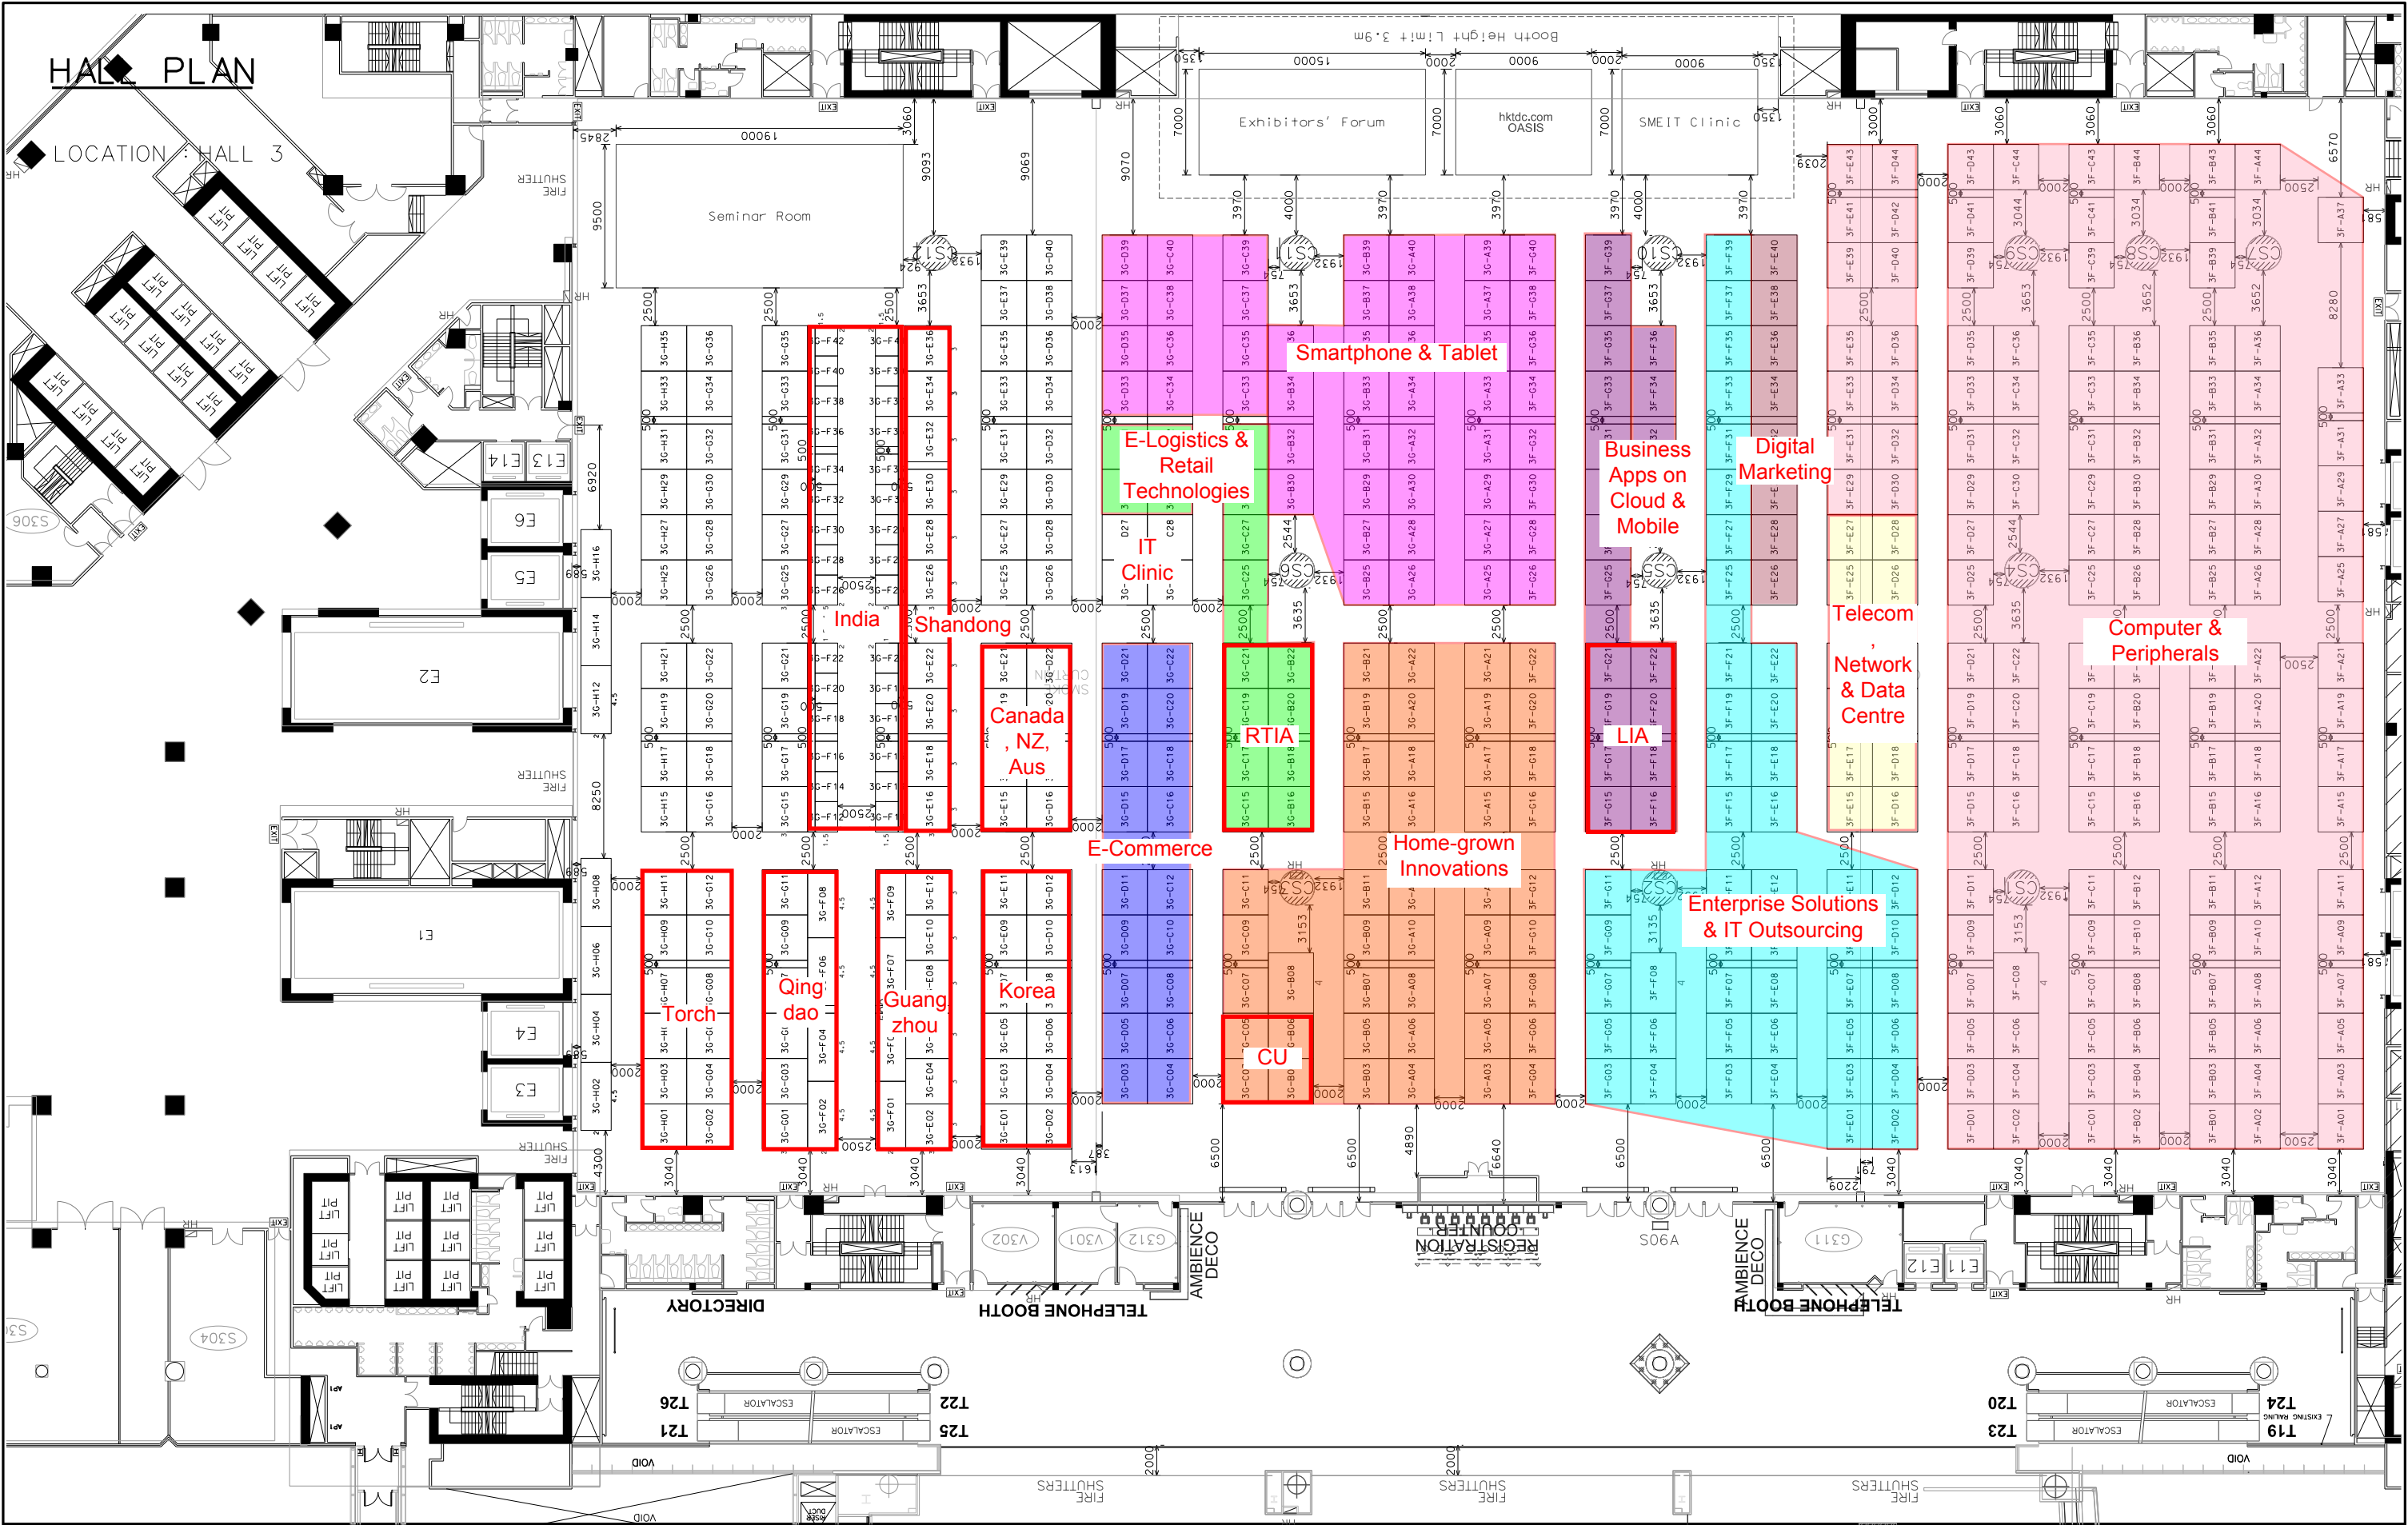

NOTES UNLESS OTHERWISE SPECIFIED ALL DIMENSIONS ARE IN MM.

.....
.....
.....

.....
.....
.....

REVISION

DATE:	11/09/2015
SCALE:	1:400
DRAWN BY:	
CHECKED BY:	

TITLE
HALL 3 LAYOUT PLAN
(LEVEL 3)

PROJECT
ICT EXPO 2016 OPTION 1
DATE :13-16/04/2016

SHEET
3D